




PROFILO F' - A

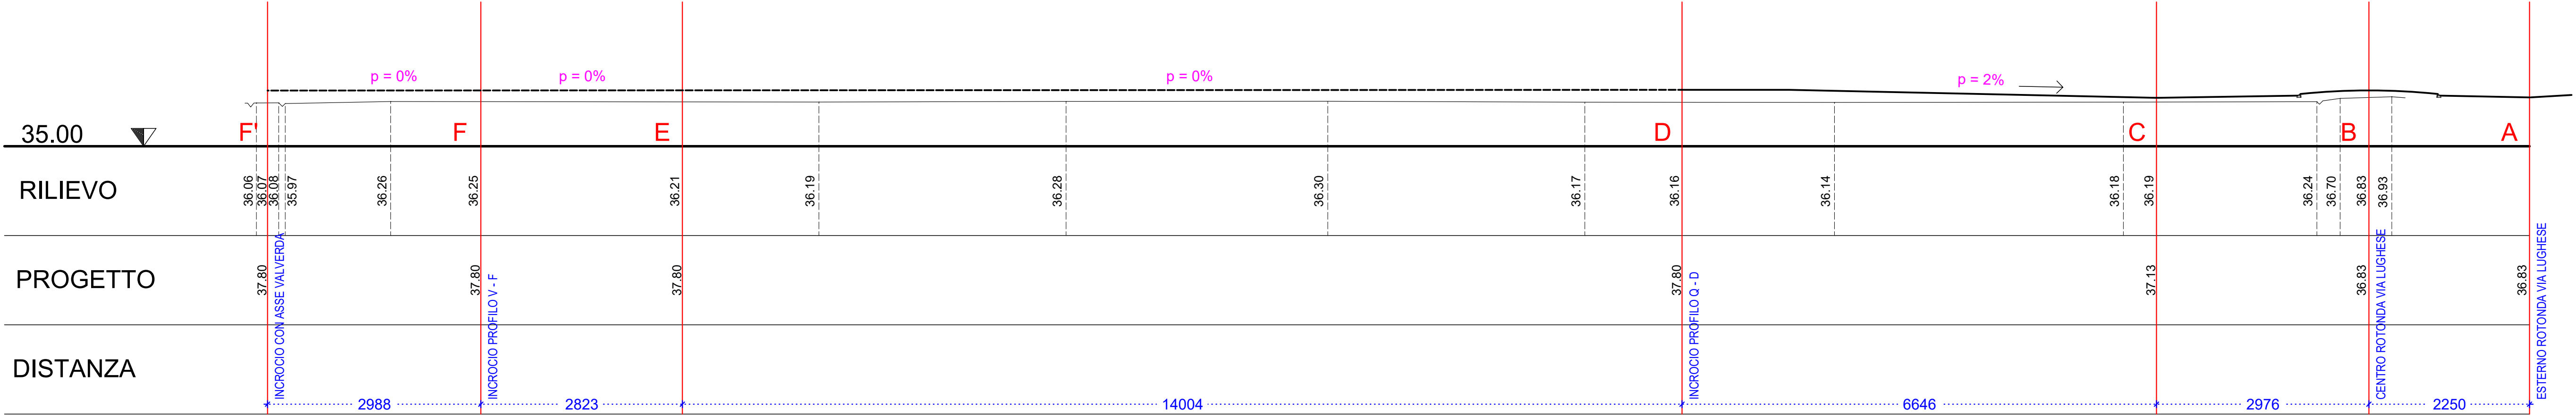


PROFILO Q - D

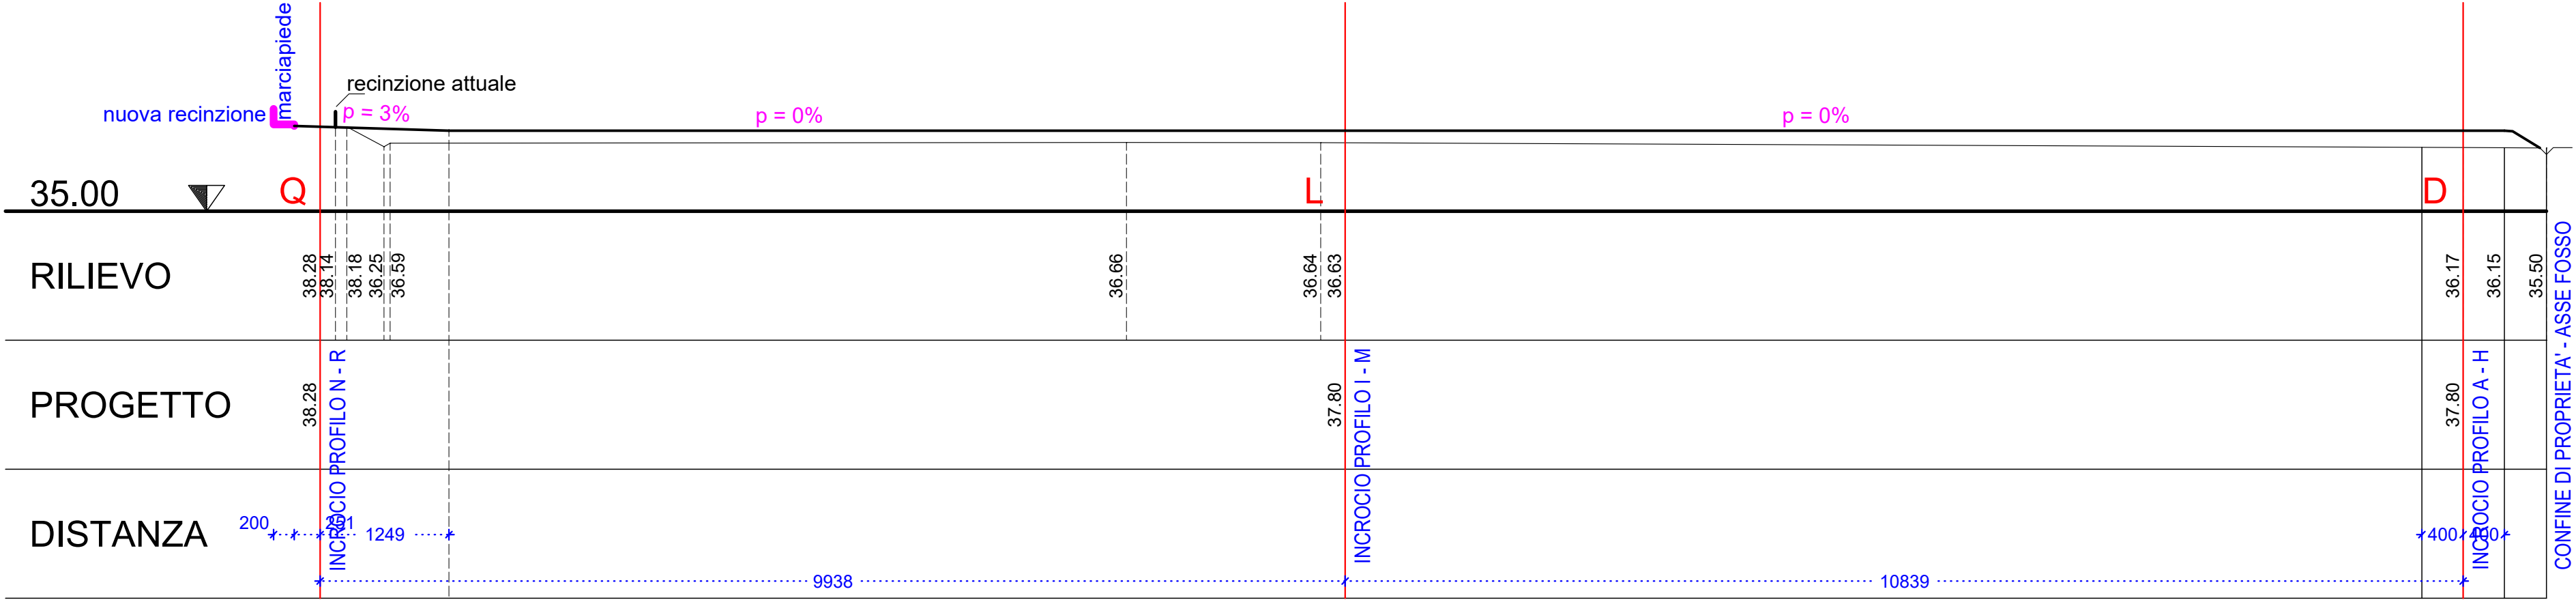

PROFILO N - R

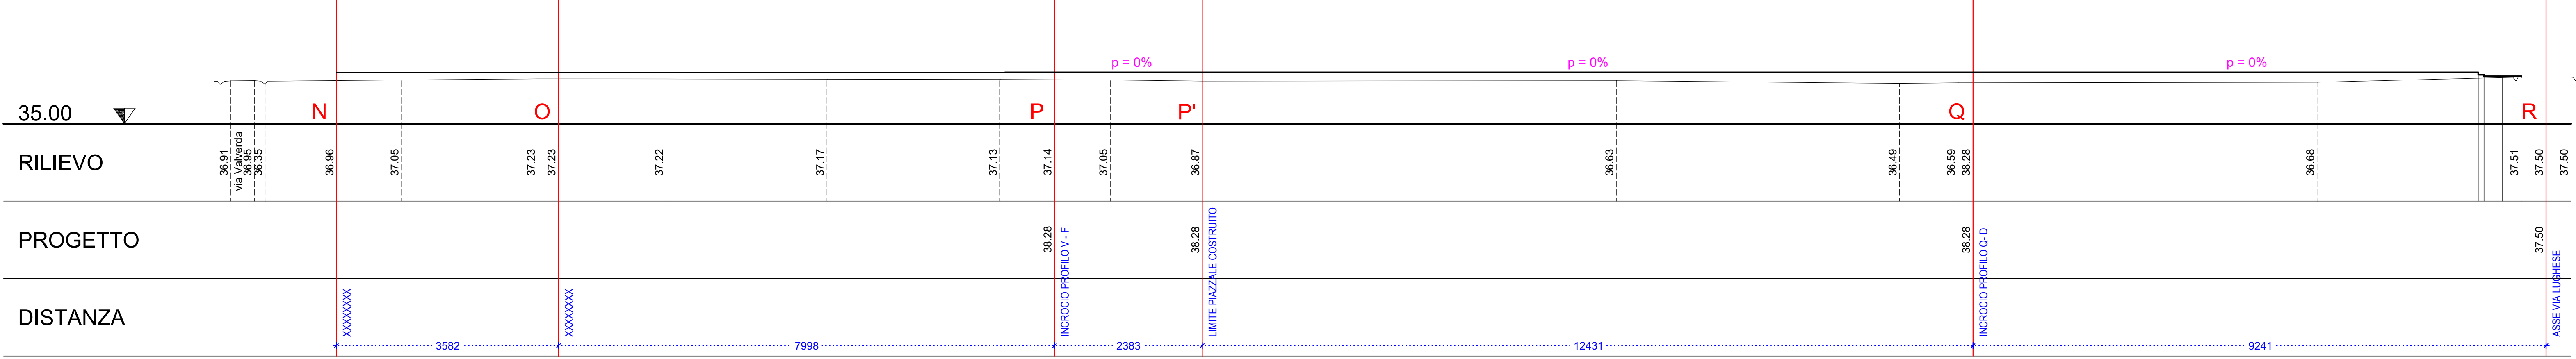

PROFILO I - M

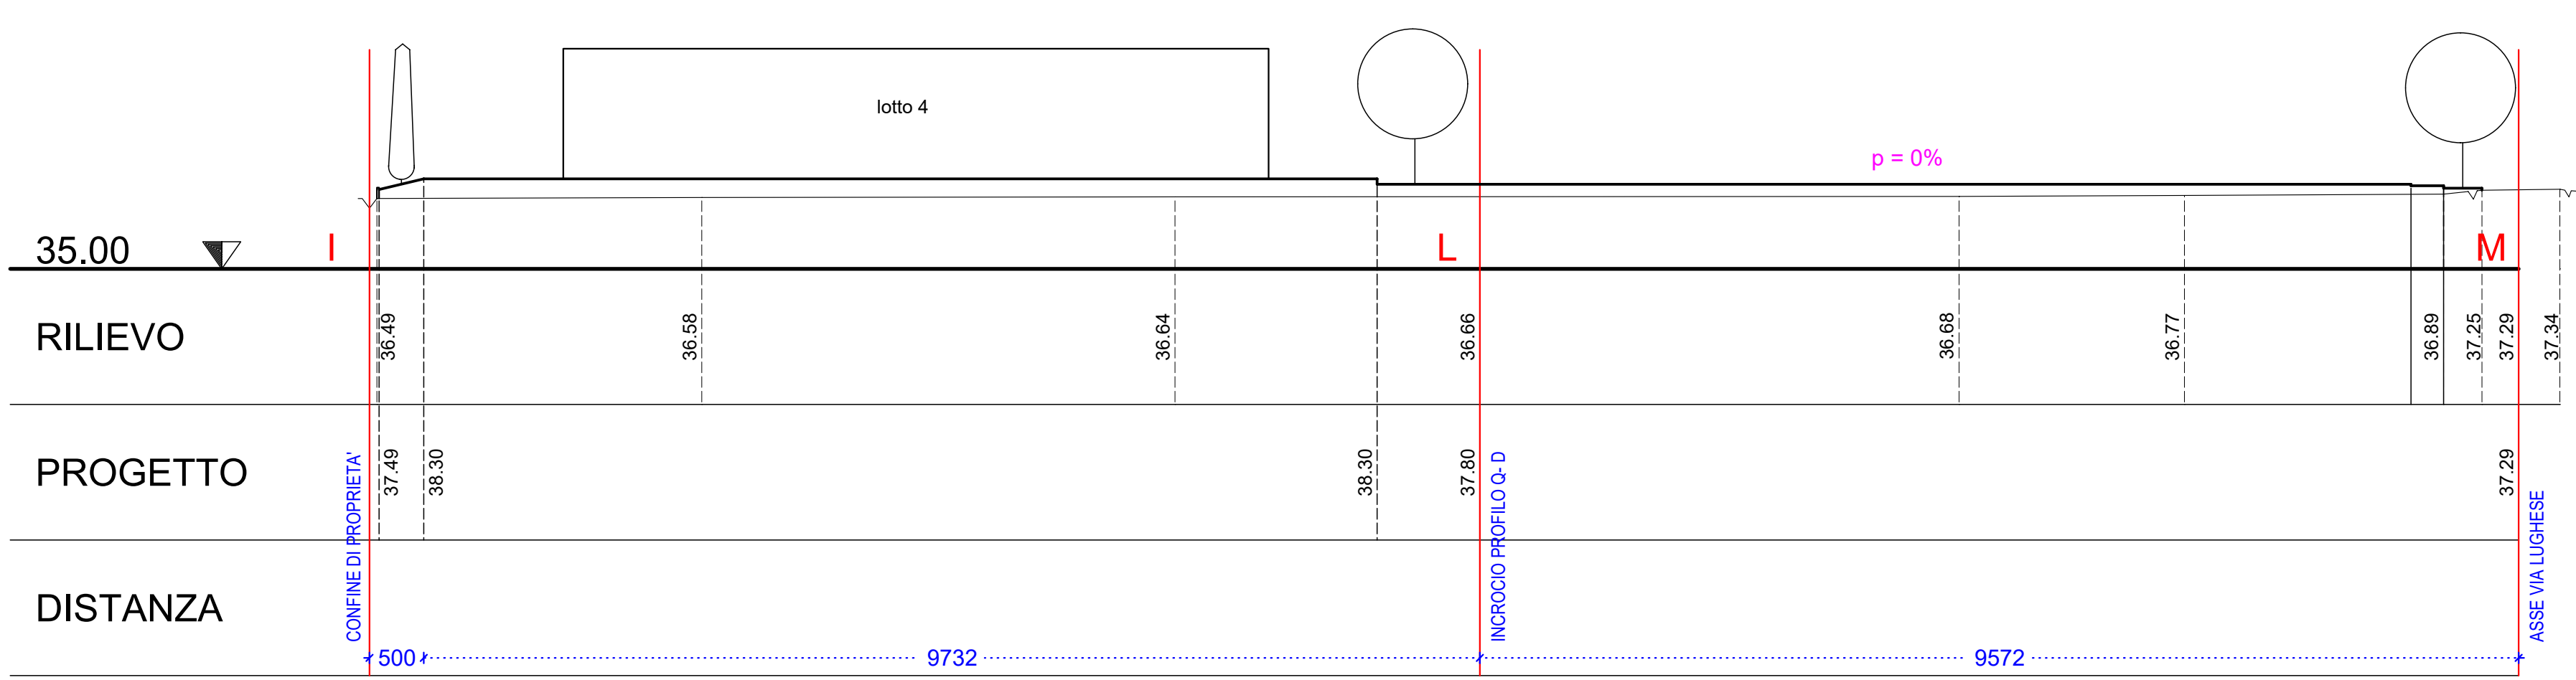

PROFILO V - F

